

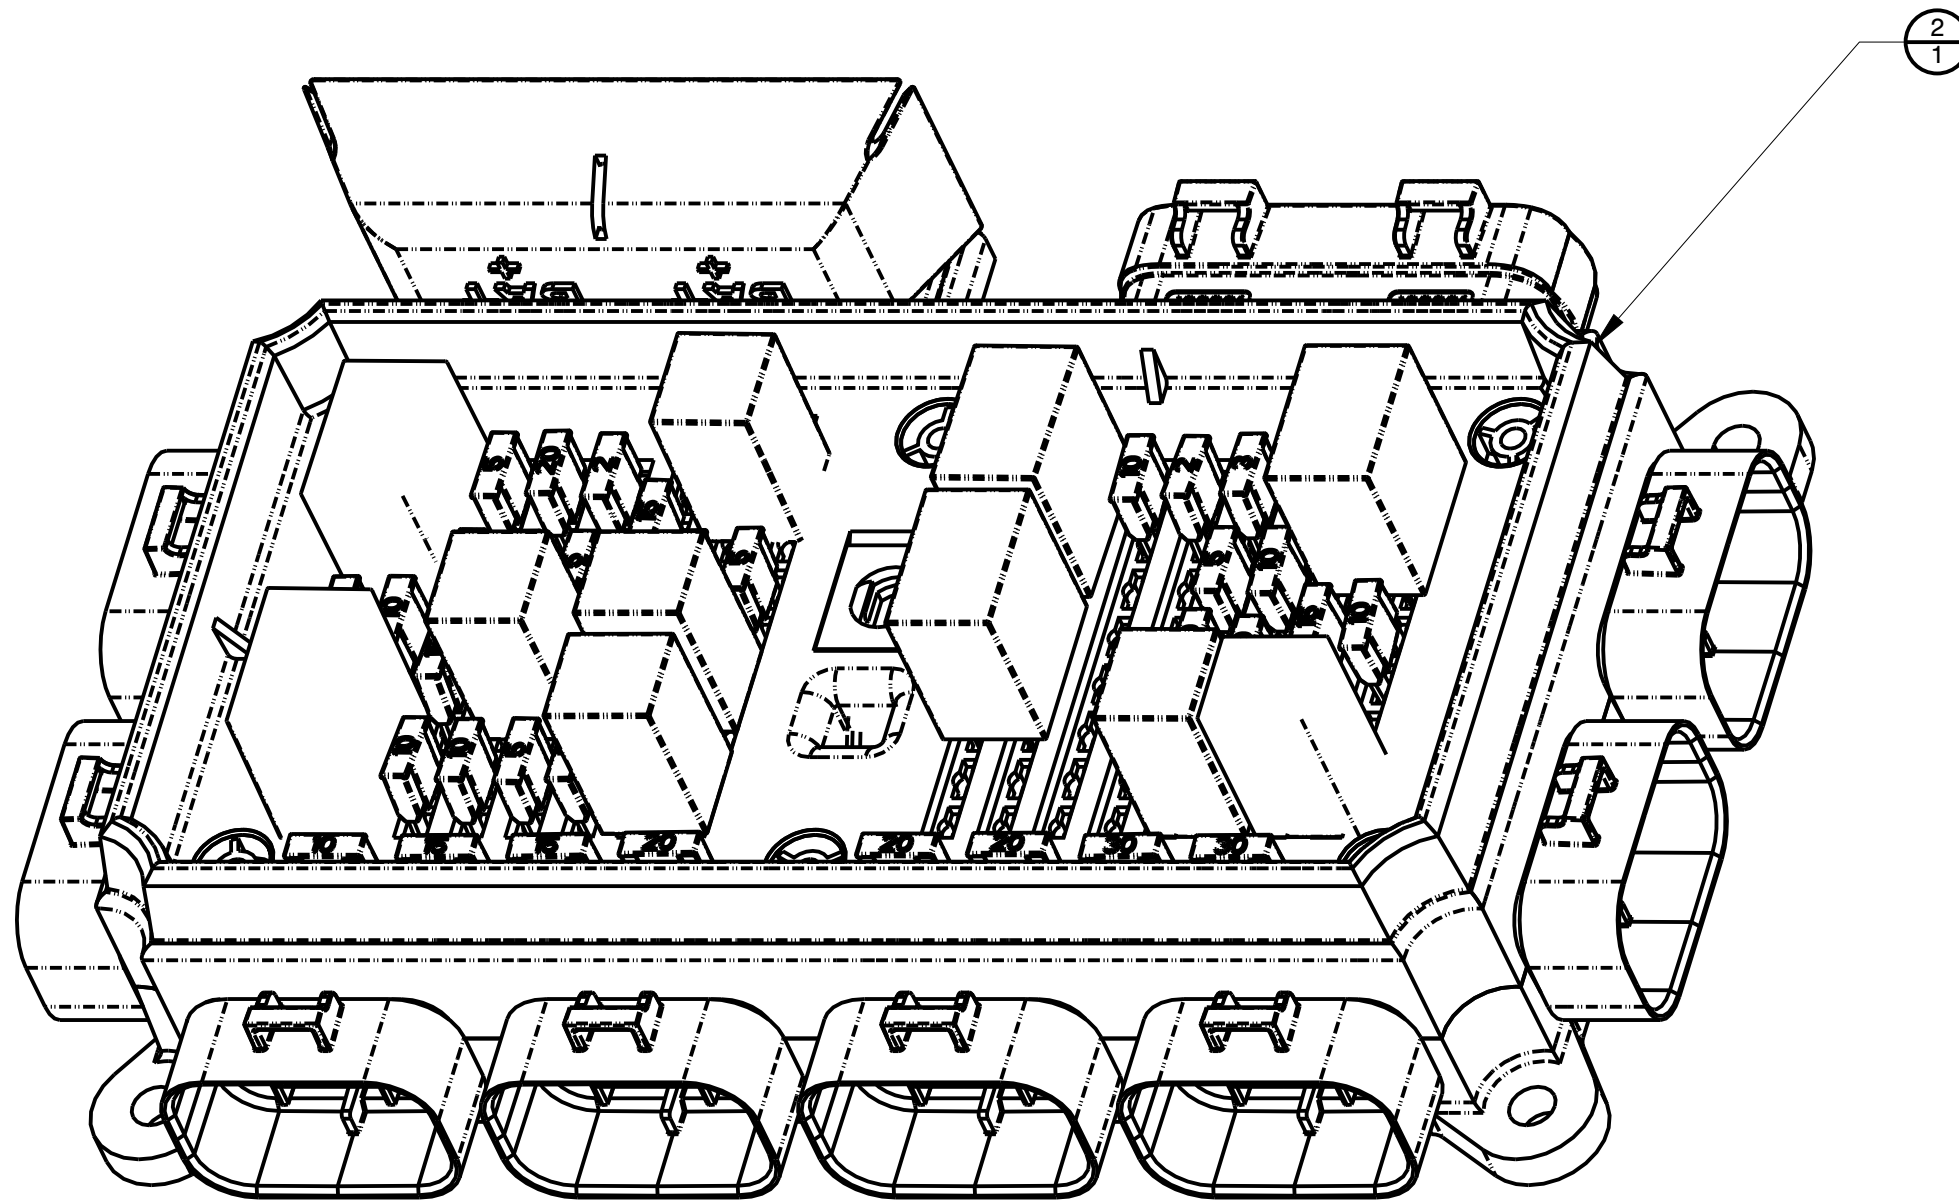


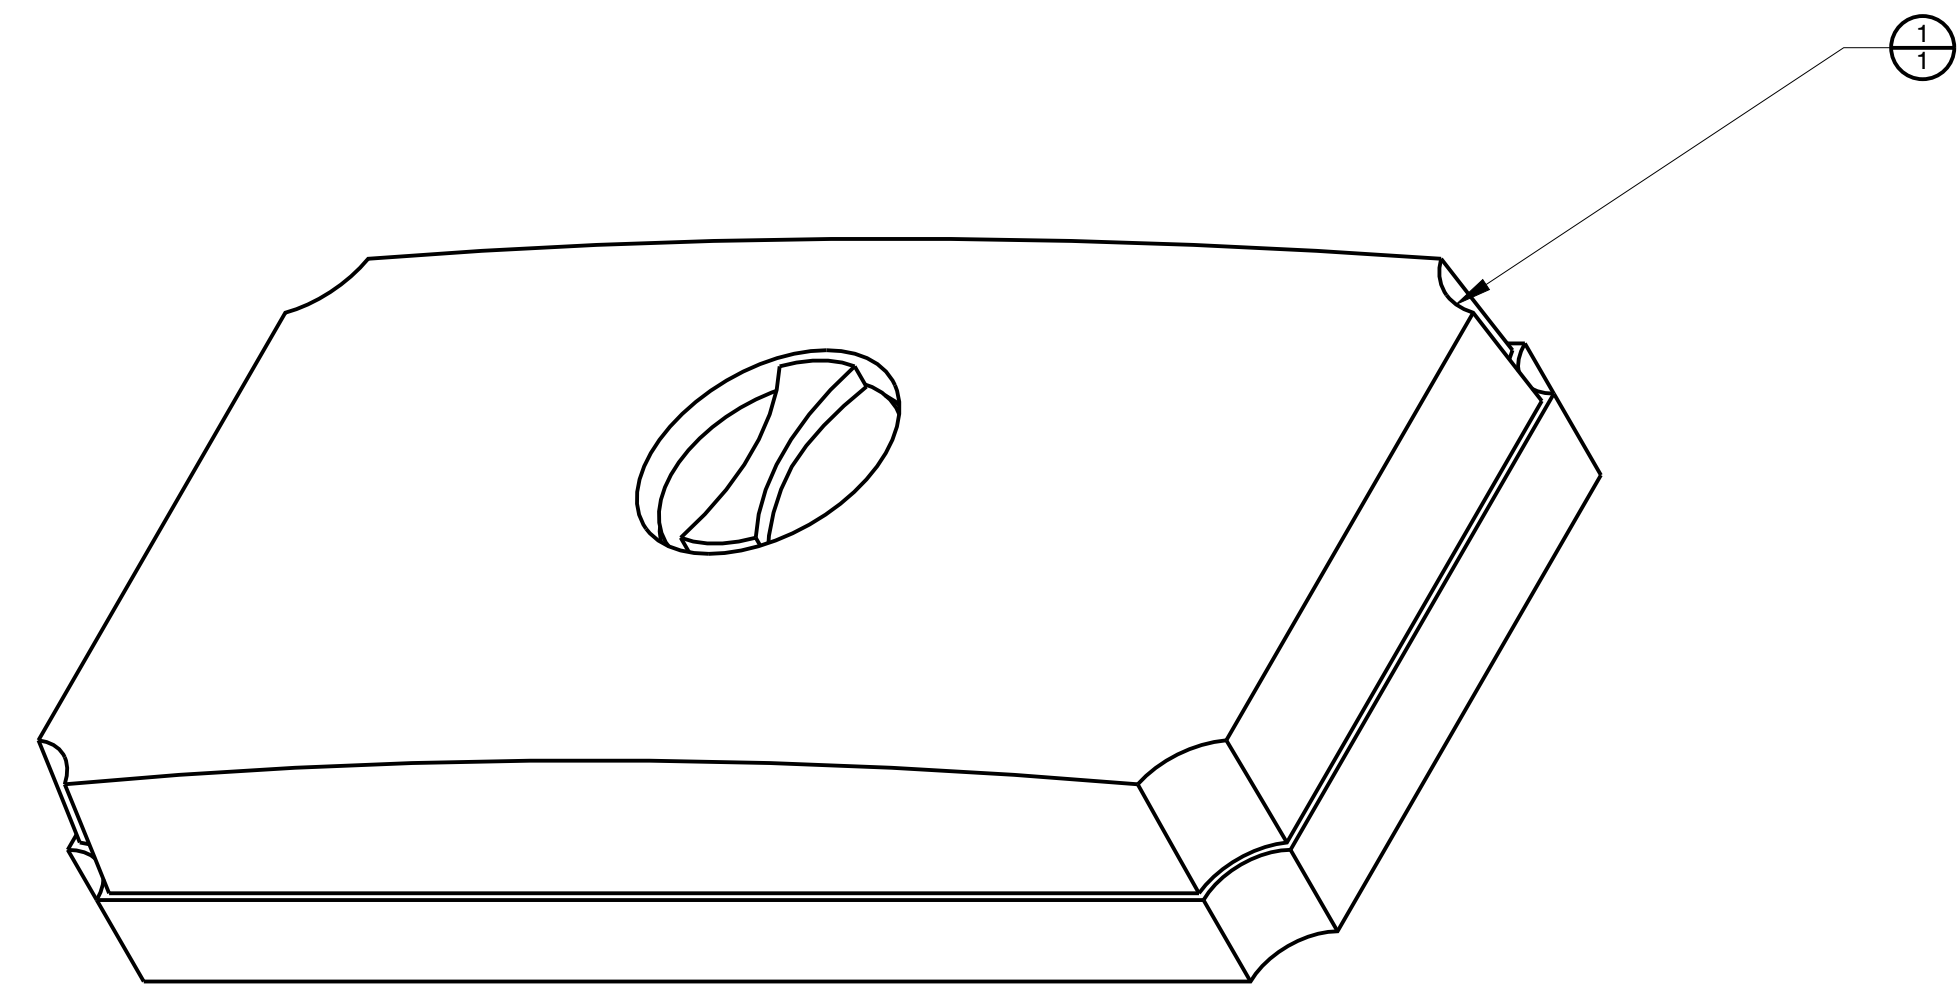


EXPLODED VIEW
SCALE: NONE


ITEM	QTY	PART NUMBER	COMPONENT DESCRIPTION
1	1	243645	COVER, CEEA+, POWER DISTRIBUTION MODULE, SINGLE STUD/CONNECTOR INPUT BK-32103-3
2	1	243646	BASE, CEEA+, POWER DISTRIBUTION MODULE, SINGLE STUD/CONNECTOR INPUT 32389-0

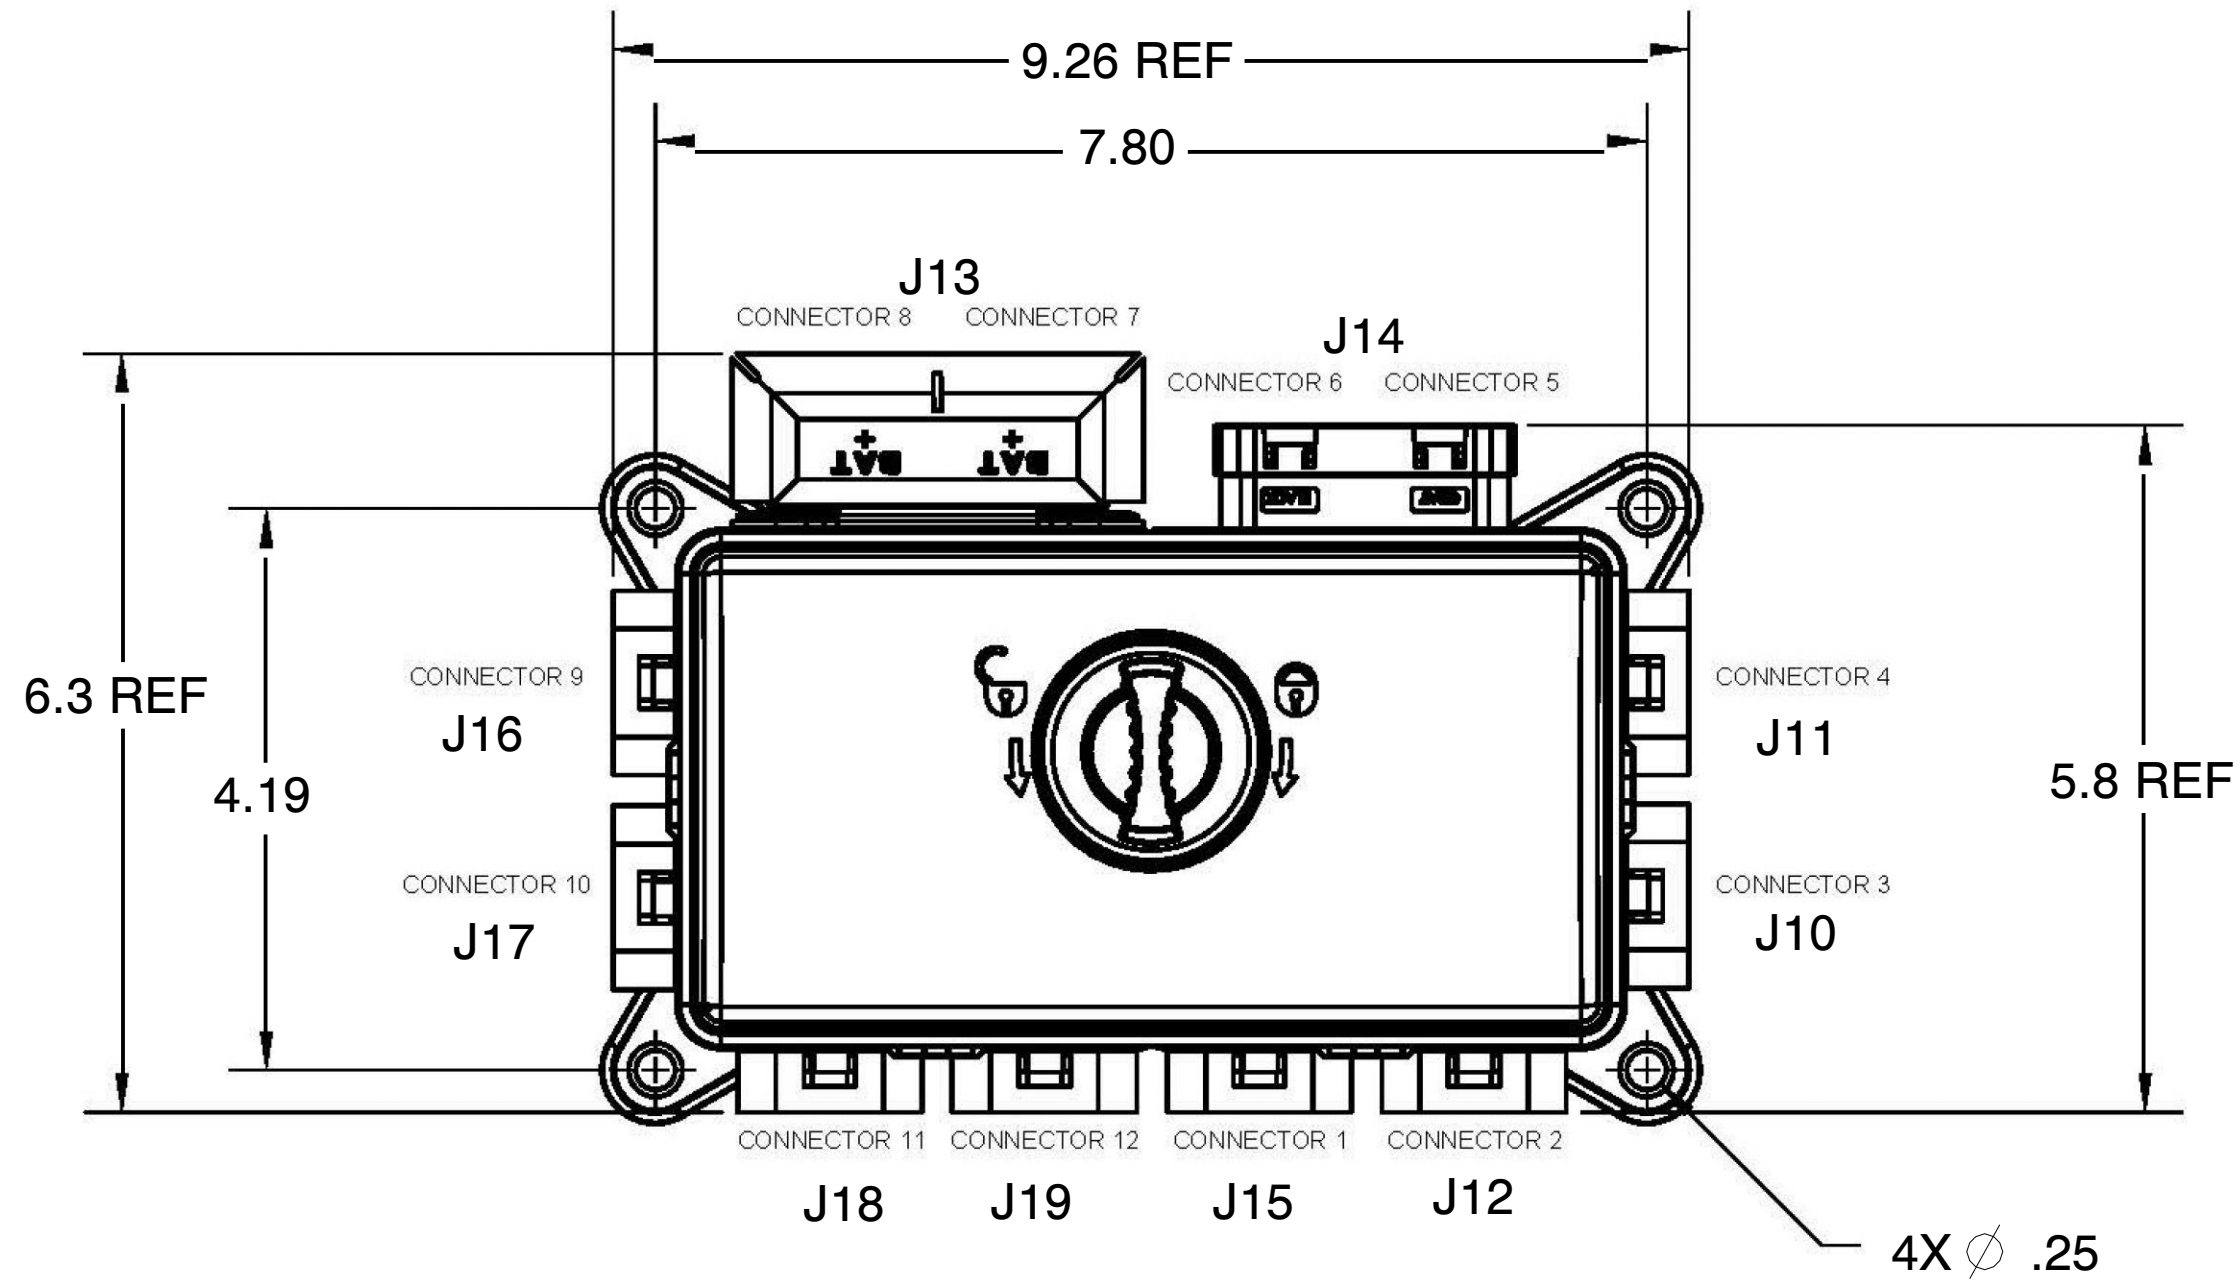

TOP VIEW

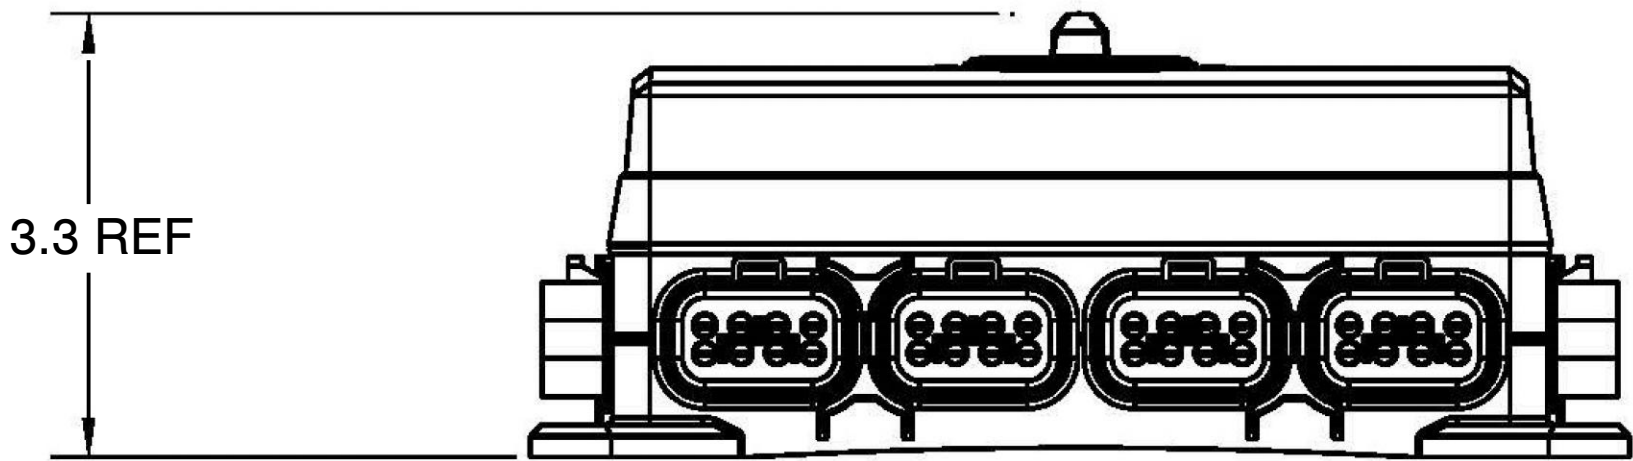

FRONT VIEW

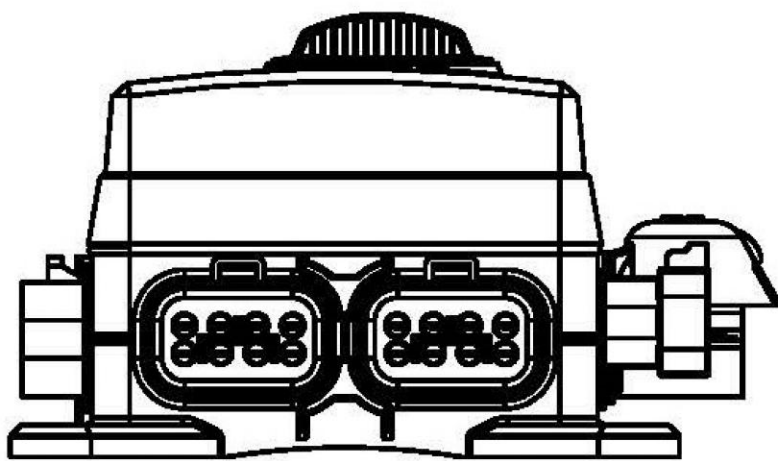

SIDE VIEW

- NOTES:
- SUPPLIER: EATON/BUSSMANN
 - SUPPLIER P/N: 32388-0
 - MATING CONNECTORS (REF):
 - J10: EATON/BUSSMANN 32006-A12
 - J11: EATON/BUSSMANN 32006-G12
 - J12: EATON/BUSSMANN 32006-F12
 - J13: JULIAN ELECTRIC 242284
 - J14: JULIAN ELECTRIC 242017
 - J15: EATON/BUSSMANN 32006-B12
 - J16: EATON/BUSSMANN 32006-D12
 - J17: EATON/BUSSMANN 32006-E12
 - J18: EATON/BUSSMANN 32006-C12
 - J19: EATON/BUSSMANN 32006-H12
 - MATING TERMINALS (REF):
 - METRI-PACK 280 12129425 10 GA
 - METRI-PACK 280 12129663 12 GA
 - (B1) METRI-PACK 280 12129424 14-16 GA
 - METRI-PACK 280 12110844 16-18 GA
 - MATING RING TERMINALS (REF):
 - SUPPLIER AND P/N UNSPECIFIED
 - ASSEMBLY INCLUDES FUSE REMOVAL TOOL:
 - P/N 32013BS
 - WEIGHT: 2.6 LBS
 - REFERENCE SPECIFICATION DRAWING 104013 FOR ALL WIRING AND TERMINAL SPECIFICATIONS.

- NOTES:
- MATERIAL:
 - CALCULATED WEIGHT: 2.600 LBS

SPECIFICATIONS:



1. RATING (MAXIMUM RATING):
 - 400A CAPACITY
 - 100A PER INPUT STUD (M8)
 - 30A PER OUTPUT TERMINAL
 - 100A PER OUTPUT CONNECTOR
2. MAXIMUM TORQUE:
 - M8 INPUT STUD: 216 IN-LBS (18 FT-LBS)
 - MOUNTING: 24 IN-LBS (2 FT-LBS)
3. OPERATING TEMPERATURE: -40°F (-40°C) TO 221°F (105°C)
4. INGRESS PROTECTION: IP55
5. OUTPUT TERMINAL: DELPHI METRI-PACK 280 SERIES (SEALED TANG OR TANGLESS)
6. DELPHI METRI-PACK 280 SERIES CAVITY PLUGS ARE INSTALLED WHERE WIRES ARE NOT USED.

PART NO. 32388-0-SALES

METRIC(mm)

THIS IS A CAD DRAWING - DO NOT MANUALLY REVISE

REV #	REVISIONS	DATE	APPR.
A	RELEASE TO PRODUCTION CO-0529244	04-14 2023	A.L
B	ADDED "(**XXA)" NOT POPULATED, FOR REFERENCE ONLY". CO-0532155	10-24 2023	A.L

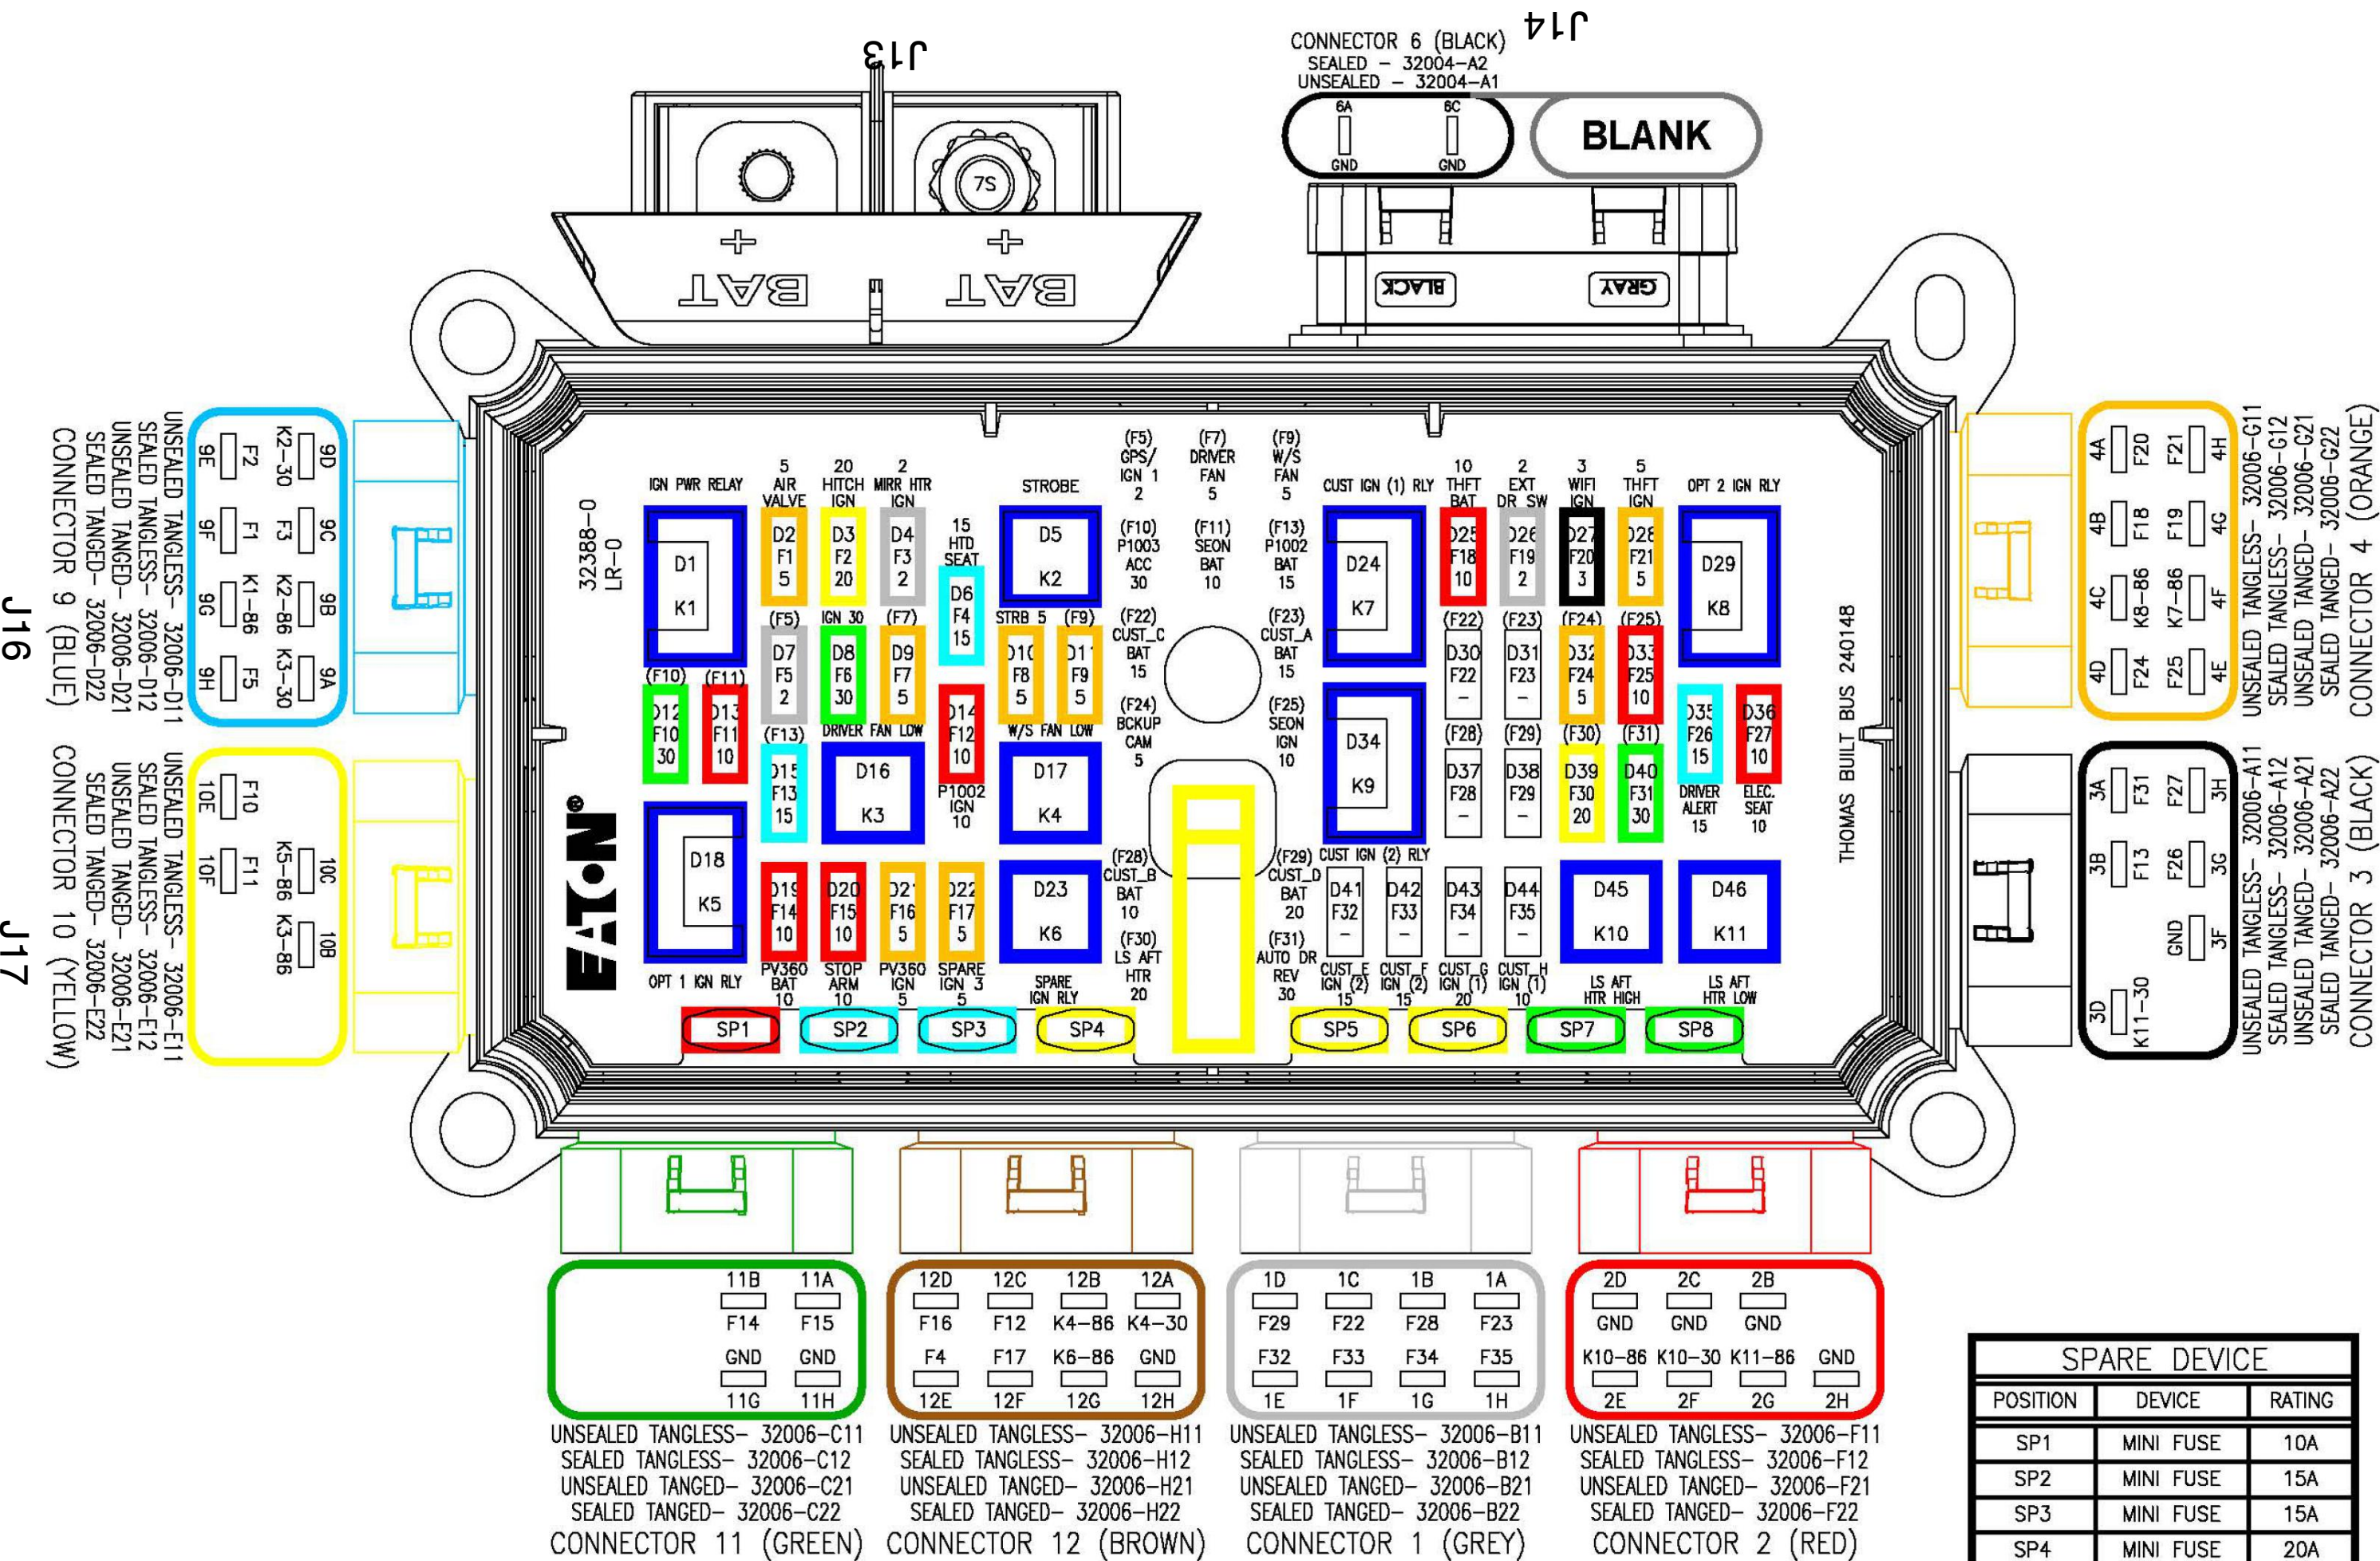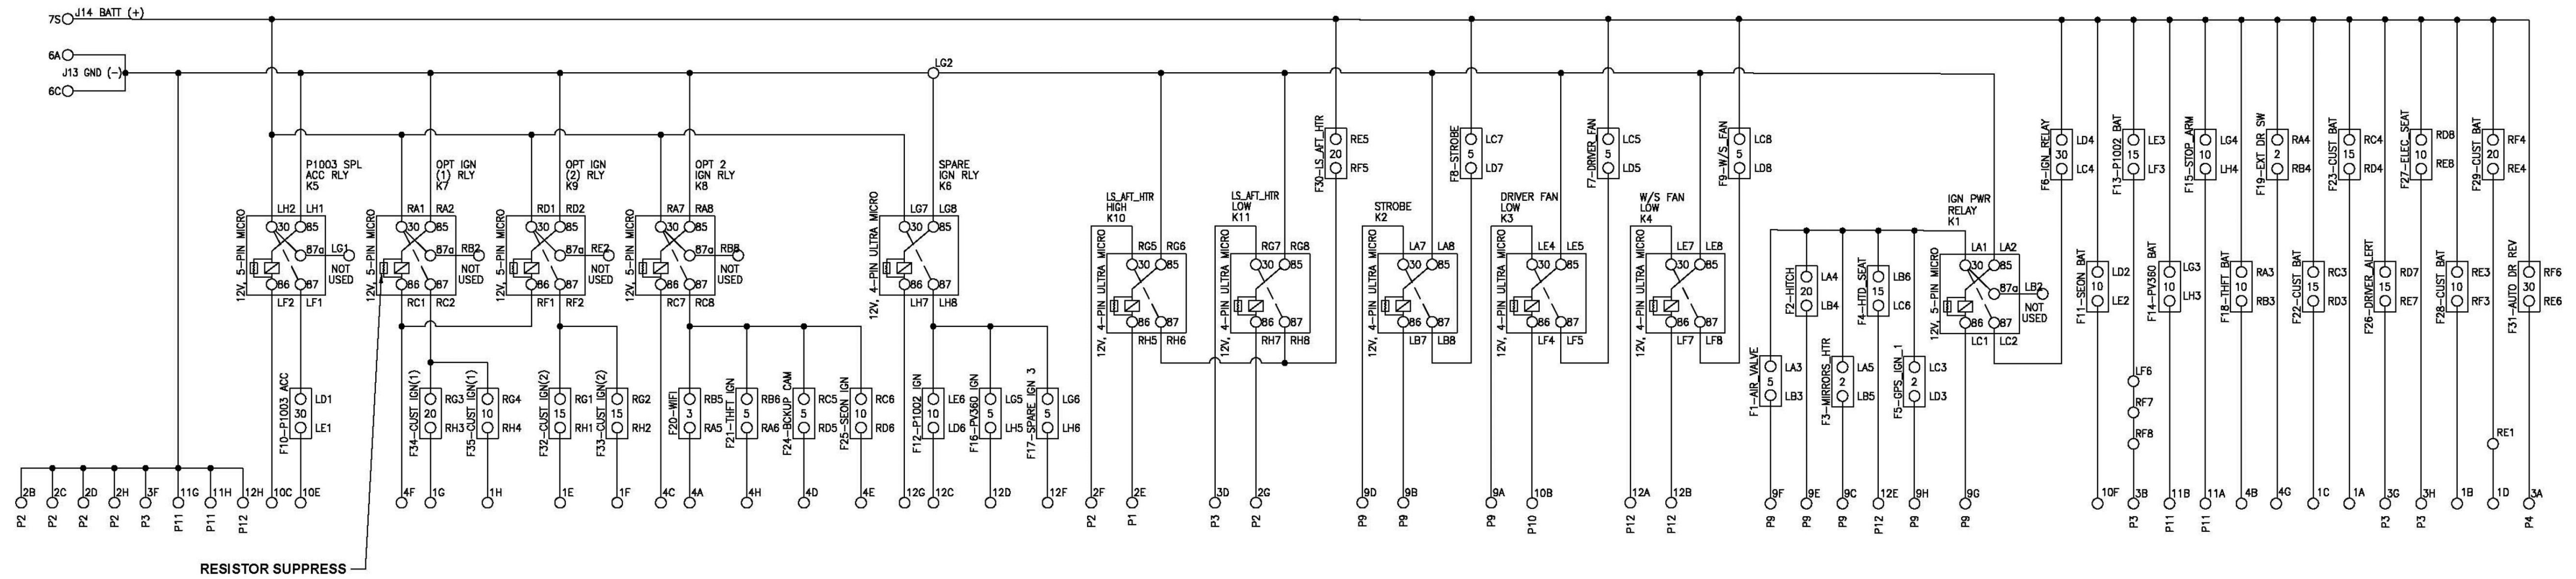

POSITION	REFERENCE	DEVICE
D1	K1	12V, 5-PIN MICRO
D2	F1	MINI FUSE - 5A
D3	F2	MINI FUSE - 20A
D4	F3	MINI FUSE - 2A
D5	K2	12V, 4-PIN ULTRA MICRO
D6	F4	MINI FUSE - 15A
D7	F5	MINI FUSE - 2A
D8	F6	MINI FUSE - 30A
D9	F7	MINI FUSE - 5A
D10	F8	MINI FUSE - 5A
D11	F9	MINI FUSE - 5A
D12	F10	MINI FUSE - 30A
D13	F11	MINI FUSE - 10A
D14	F12	MINI FUSE - 10A
D15	F13	MINI FUSE - 15A
D16	K3	12V, 4-PIN ULTRA MICRO
D17	K4	12V, 4-PIN ULTRA MICRO
D18	K5	12V, 5-PIN MICRO
D19	F14	MINI FUSE - 10A
D20	F15	MINI FUSE - 10A
D21	F16	MINI FUSE - 5A
D22	F17	MINI FUSE - 5A
D23	K6	12V, 4-PIN ULTRA MICRO
D24	K7	12V, 5-PIN MICRO
D25	F18	MINI FUSE - 10A
D26	F19	MINI FUSE - 2A
D27	F20	MINI FUSE - 3A
D28	F21	MINI FUSE - 5A
D29	K8	12V, 5-PIN MICRO
D30	F22	(*15A)
D31	F23	(*15A)

POSITION	REFERENCE	DEVICE
D32	F24	MINI FUSE - 5A
D33	F25	MINI FUSE - 10A
D34	K9	12V, 5-PIN MICRO
D35	F26	MINI FUSE - 15A
D36	F27	MINI FUSE - 10A
D37	F28	(*10A)
D38	F29	(*20A)
D39	F30	MINI FUSE - 20A
D40	F31	MINI FUSE - 30A
D41	F32	(*15A)
D42	F33	(*15A)
D43	F34	(*20A)
D44	F35	(*10A)
D45	K10	12V, 4-PIN ULTRA MICRO
D46	K11	12V, 4-PIN ULTRA MICRO

DEVICE	PART #	RATING
4-PIN ULTRA MICRO	B120-7022-SRV	12V/20A
5-PIN MICRO	B120-7016-SRV	12V, 35A NO/20A NC
MINI FUSE	BK-ATM-2	2A
MINI FUSE	BK-ATM-3	3A
MINI FUSE	BK-ATM-5	5A
MINI FUSE	BK-ATM-10	10A
MINI FUSE	BK-ATM-15	15A
MINI FUSE	BK-ATM-20	20A
MINI FUSE	BK-ATM-30	30A
FUSE PULLER	32013BS	-
COVER	BK-32103-3	-
DVEC (WITHOUT COVER)	32389-0	-

POSITION	DEVICE	RATING
SP1	MINI FUSE	10A
SP2	MINI FUSE	15A
SP3	MINI FUSE	15A
SP4	MINI FUSE	20A
SP5	MINI FUSE	20A
SP6	MINI FUSE	20A
SP7	MINI FUSE	30A
SP8	MINI FUSE	30A

MATERIAL	FINISH
TOLERANCES UNLESS OTHERWISE SPECIFIED METRIC TOL ENGLISH TOL	THIRD ANGLE PROJECTION
1 PL DEC.=±.25 2 PL DEC.=±.13	ANGULAR TOL= ±2° FRACTION TOL= ± 1/64 IN
COPYRIGHT - Eaton This is an unpublished work. The disclosure of this work is limited to a select personnel. Further dissemination or disclosure to the public is PROHIBITED. This unpublished work is protected by Federal Copyright law and all rights thereunder are reserved by Eaton.	TITLE VEHICLE ELECTRICAL CENTER POWER DISTRIBUTION MODULE ASSEMBLY, CEEA+ (240148)
CONFIDENTIAL - The information contained in this document is the property of Eaton. It is not for public disclosure. Possession of the information does not convey any right to loan, sell or disclose the information. Unauthorized reproduction or use of the information is prohibited. This document is to be returned to Eaton upon completion of the purposes for which it is loaned or upon request.	DRAWN BY A. LUU
	ENG. / APPR. A. LUU
	DATE 04/14/23
	SCALE N/A
	PART NO. 32388-0-SALES
	SHEET 1 OF 1